



SOMA RESTAURANT OPPORTUNITY





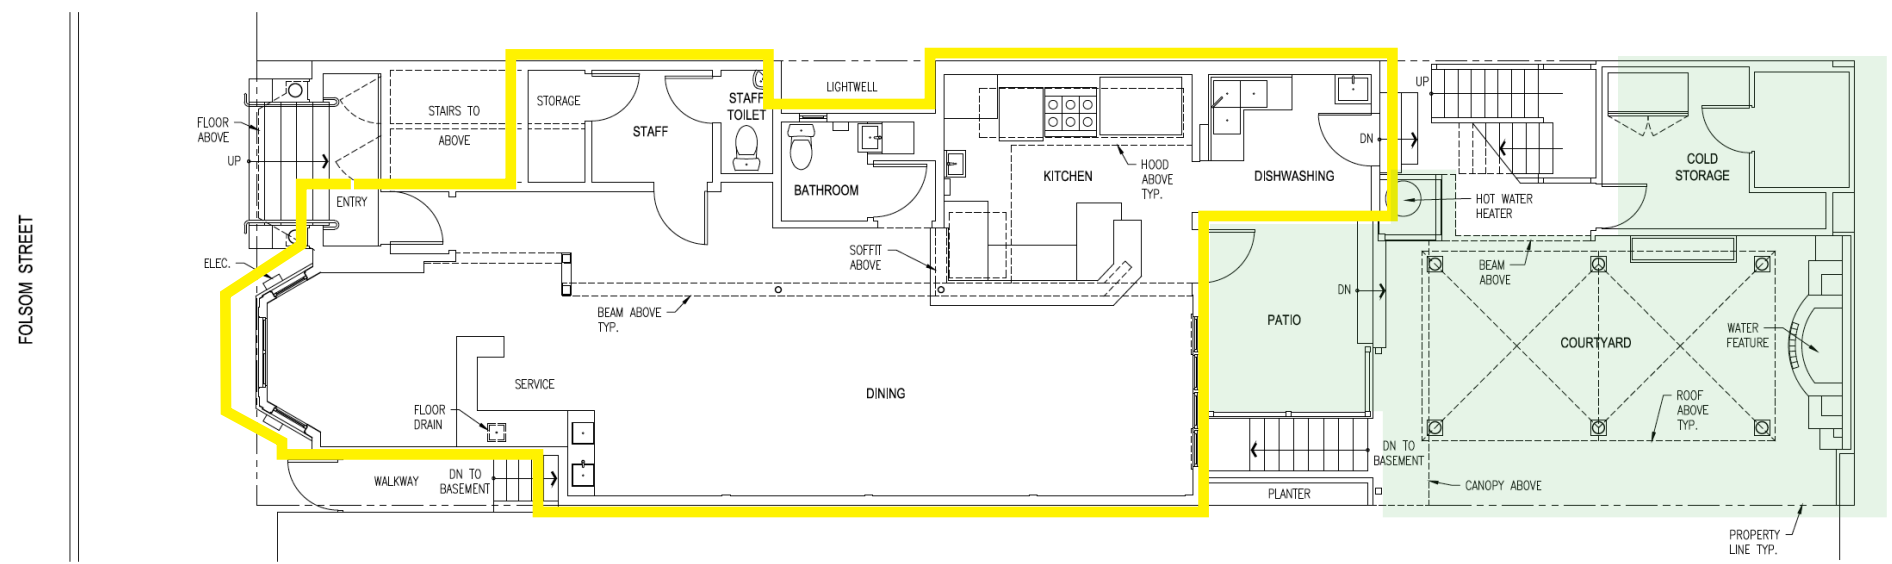

1 GROUND FLOOR PLAN  
SCALE 1/4" = 1'-0"

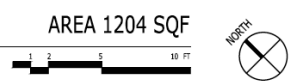






BACKYARD SEATING AREA





BAR AGRICOLE

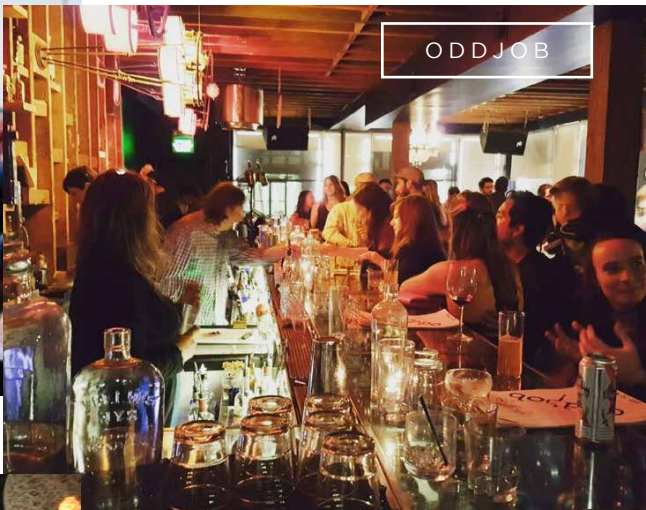


ODDJOB



TRADER JOE'S



BASIL THAI

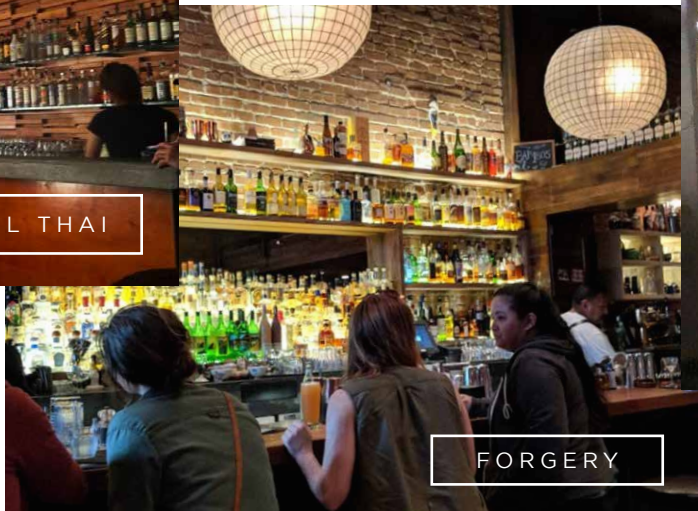


FORGERY



THE PERENNIAL



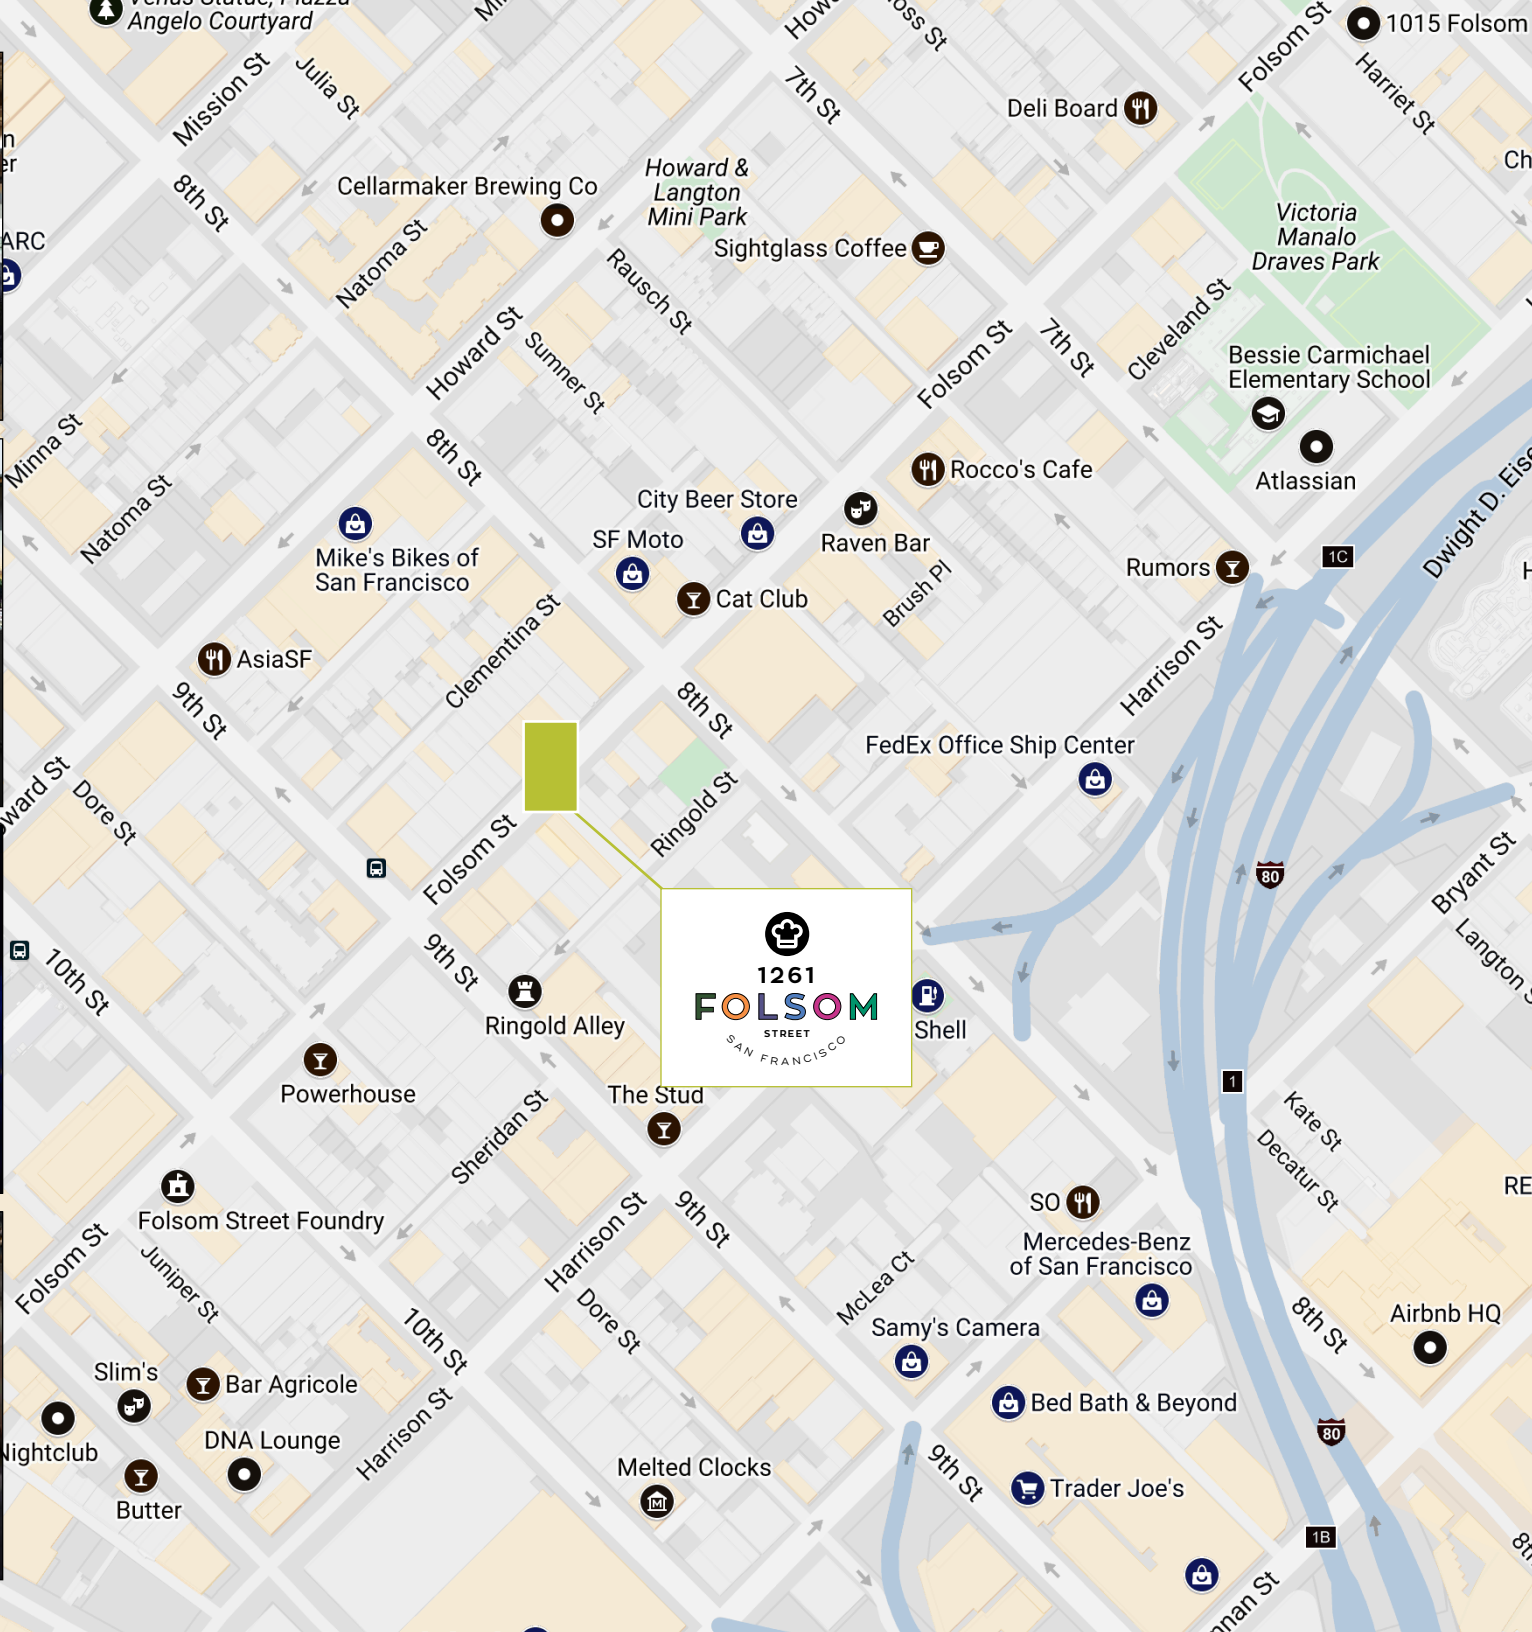



**JOAN RUYLE**

**office 415.404.7313**

**joan@mavenproperties.com**

**BRE #02006025**

NOTICE: This information has been secured from sources we believe to be reliable but we make no representations, warranties, express or implied, as to the accuracy of the information. Listing broker has been given enough information to provide only a preliminary interest in the property. The materials are not to be considered fact. The information contained herein is not a substitute for thorough due diligence investigation. References to square footage, zoning, use, or age are approximate. Please contact the San Francisco Planning Department to verify zoning at (415) 558-6378, as neither broker or landlord represent that this space is suitable for your use. Tenant or Buyer must verify the information at their own expense and bears all the risk for any inaccuracies. By receiving these materials you are agreeing to the disclaimers set forth herein. BRE#01878802