


1136 | VALENCIA | SAN FRANCISCO, CALIFORNIA
551 SF RESTAURANT FOR LEASE

maven
RETAIL • OFFICE • INDUSTRIAL





Restaurant with hood on prime Valencia

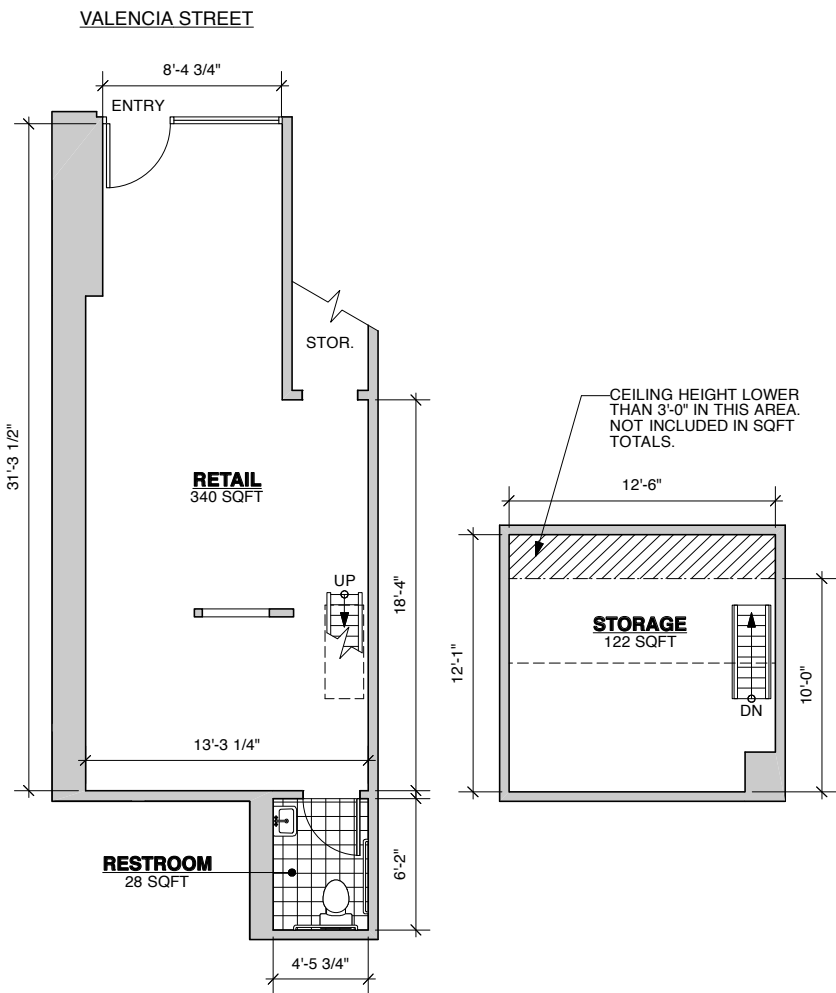


1 GROUND FLOOR PLAN
429 SQFT

2 MEZZANINE FLOOR PLAN
132 SQFT

1136 VALENCIA STREET
SAN FRANCISCO, CA

TITLE:	COMMERCIAL SPACE
SCALE:	3/16"=1'-0"
AREA:	551 TOTAL SQFT

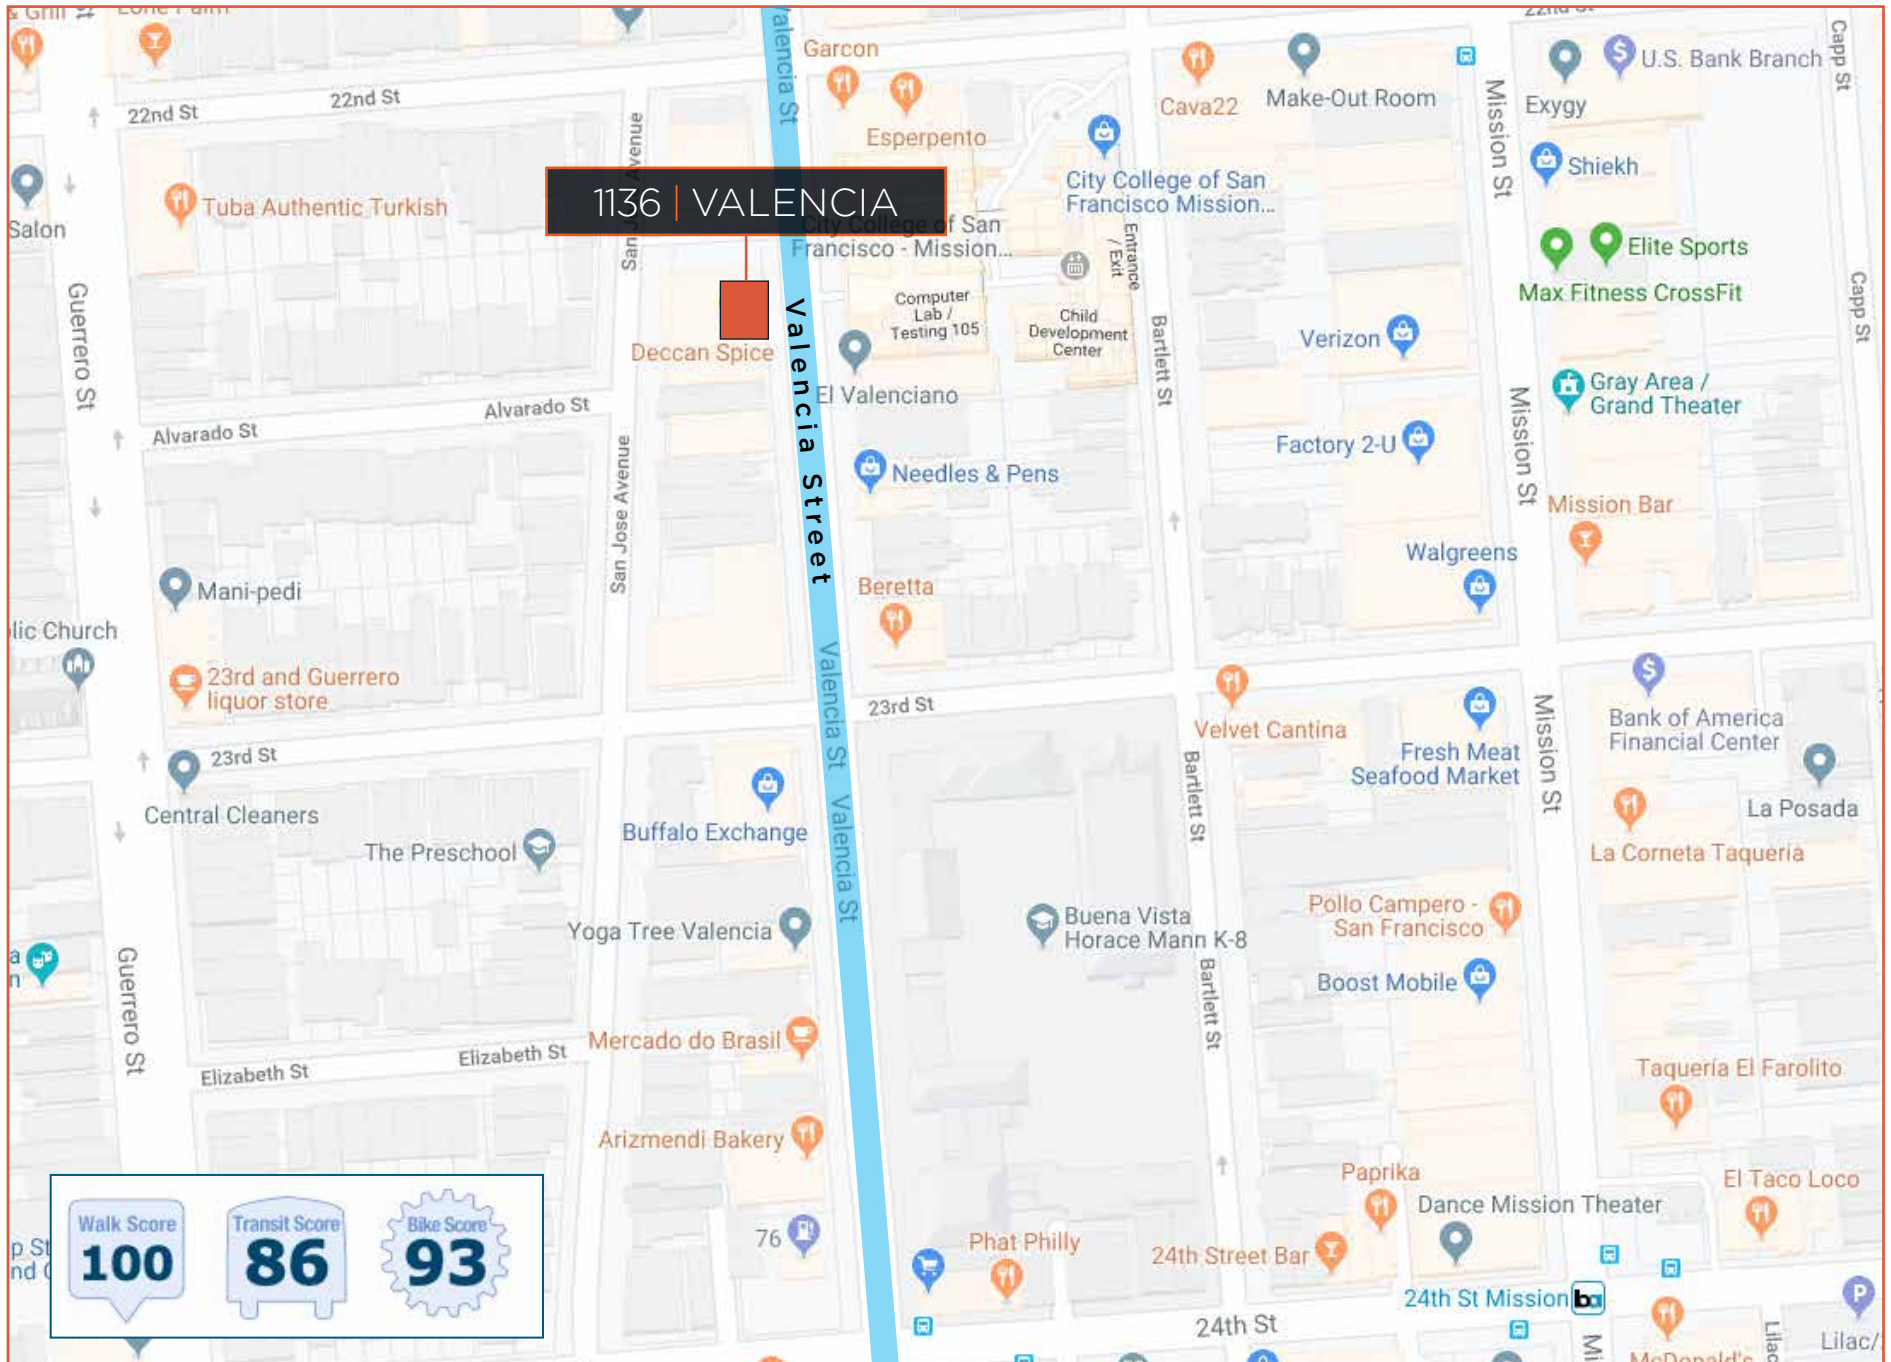

1136 | VALENCIA



maven
RETAIL • OFFICE • INDUSTRIAL

SARAH BRETT SCHWARTZ
office 415.404.6959
sarah@mavenproperties.com
BRE #01903152

PAM MENDELSON
office 415.404.6650
pam@mavenproperties.com
BRE #00953050

ROSA LEE
office 415.404.7340
rosa@mavenproperties.com
BRE #02057293

NOTICE: This information has been secured from sources we believe to be reliable but we make no representations, warranties, express or implied, as to the accuracy of the information. Listing broker has been given enough information to provide only a preliminary interest in the property. The materials are not to be considered fact. The information contained herein is not a substitute for thorough due diligence investigation. References to square footage, zoning, use, or age are approximate. Please contact the San Francisco Planning Department to verify zoning at (415) 558-6378, as neither broker or landlord represent that this space is suitable for your use. Tenant or Buyer must verify the information at their own expense and bears all the risk for any inaccuracies. By receiving these materials you are agreeing to the disclaimers set forth herein. BRE#01878802

466 Green Street Suite #203 | San Francisco, CA 94133 | 415.781.7700